



SECTION A-A (HKCEC WEST AREA)

SCALE 1:500

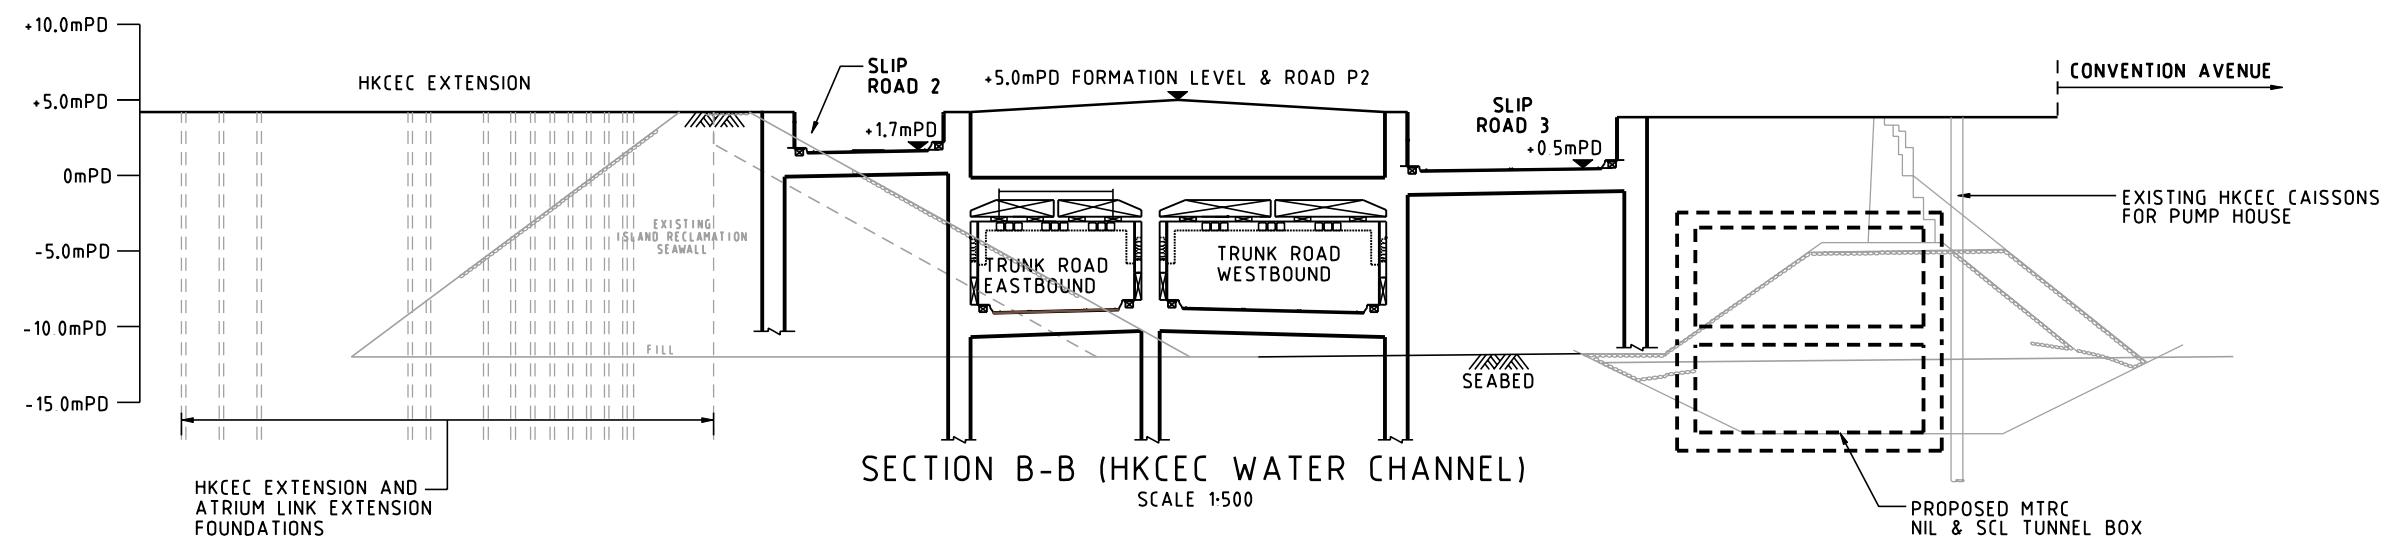

SECTION B-B (HKCEC WATER CHANNEL)

SCALE 1:500

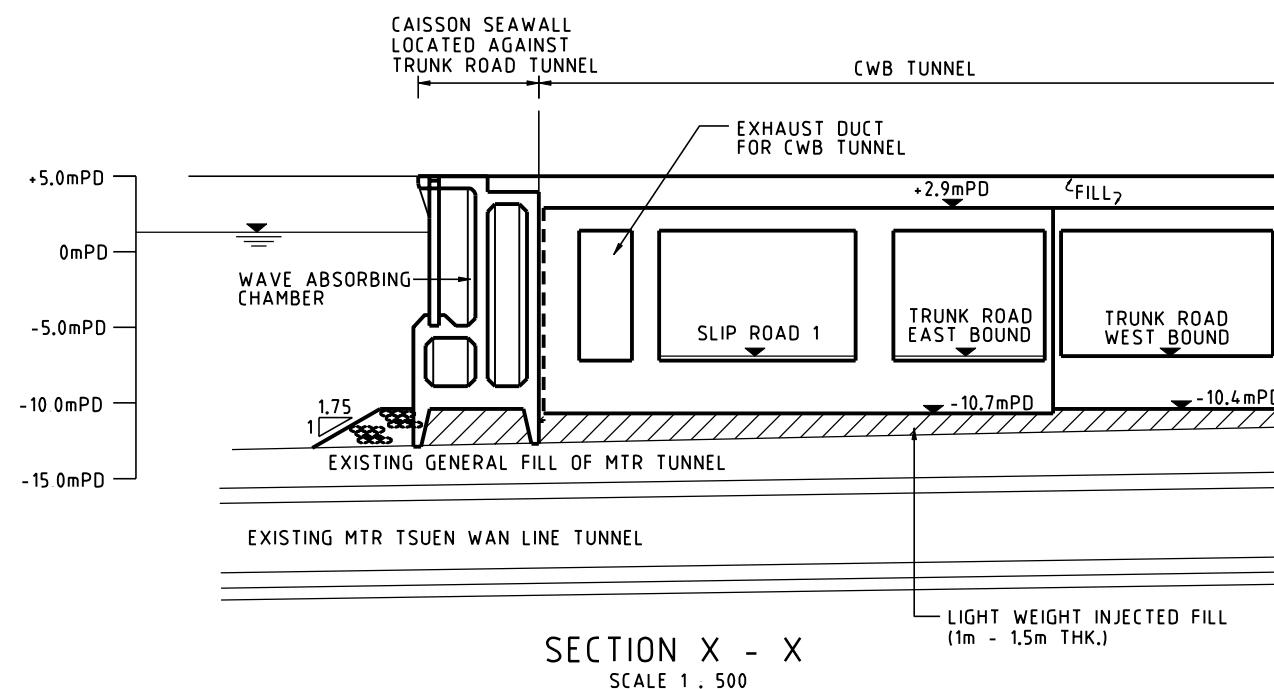

SECTION X - X

SCALE 1 : 500