


CROSS-SECTION OF GLOUCESTER ROAD ADJACENT TO TELECOM HOUSE WITH DOUBLE-DECKING OF TRUNK ROAD ELEVATED STRUCTURE
SCALE 1 : 500

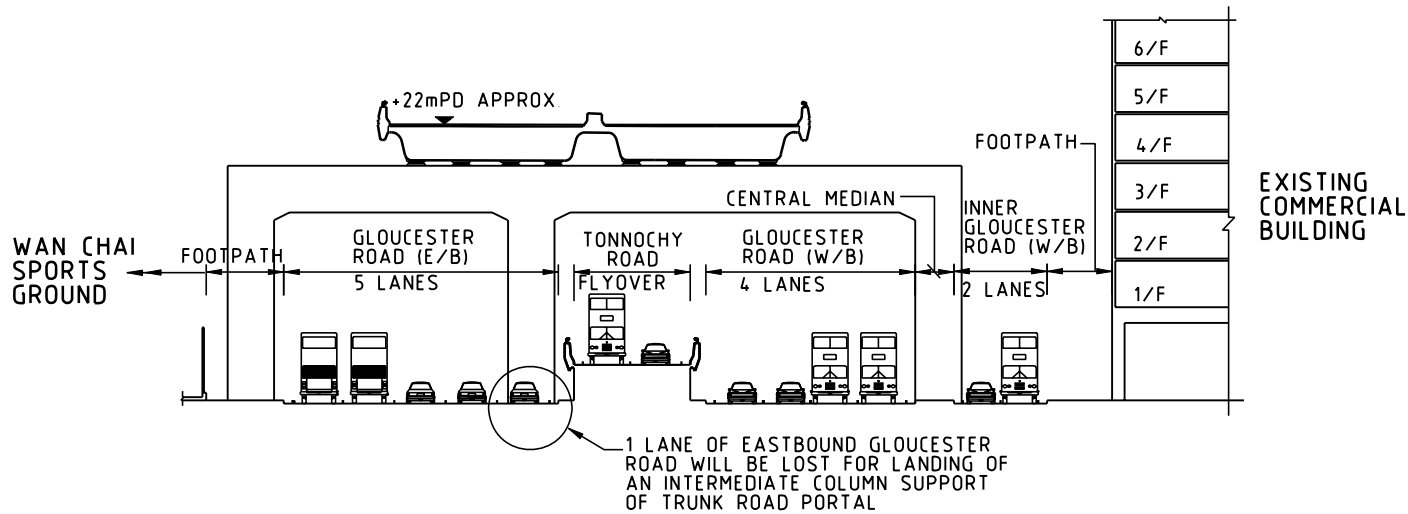

CROSS-SECTION OF GLOUCESTER ROAD ADJACENT TO WAN CHAI SPORTS GROUND WITH DOUBLE-DECKING OF TRUNK ROAD ELEVATED STRUCTURE
SCALE 1 : 500