


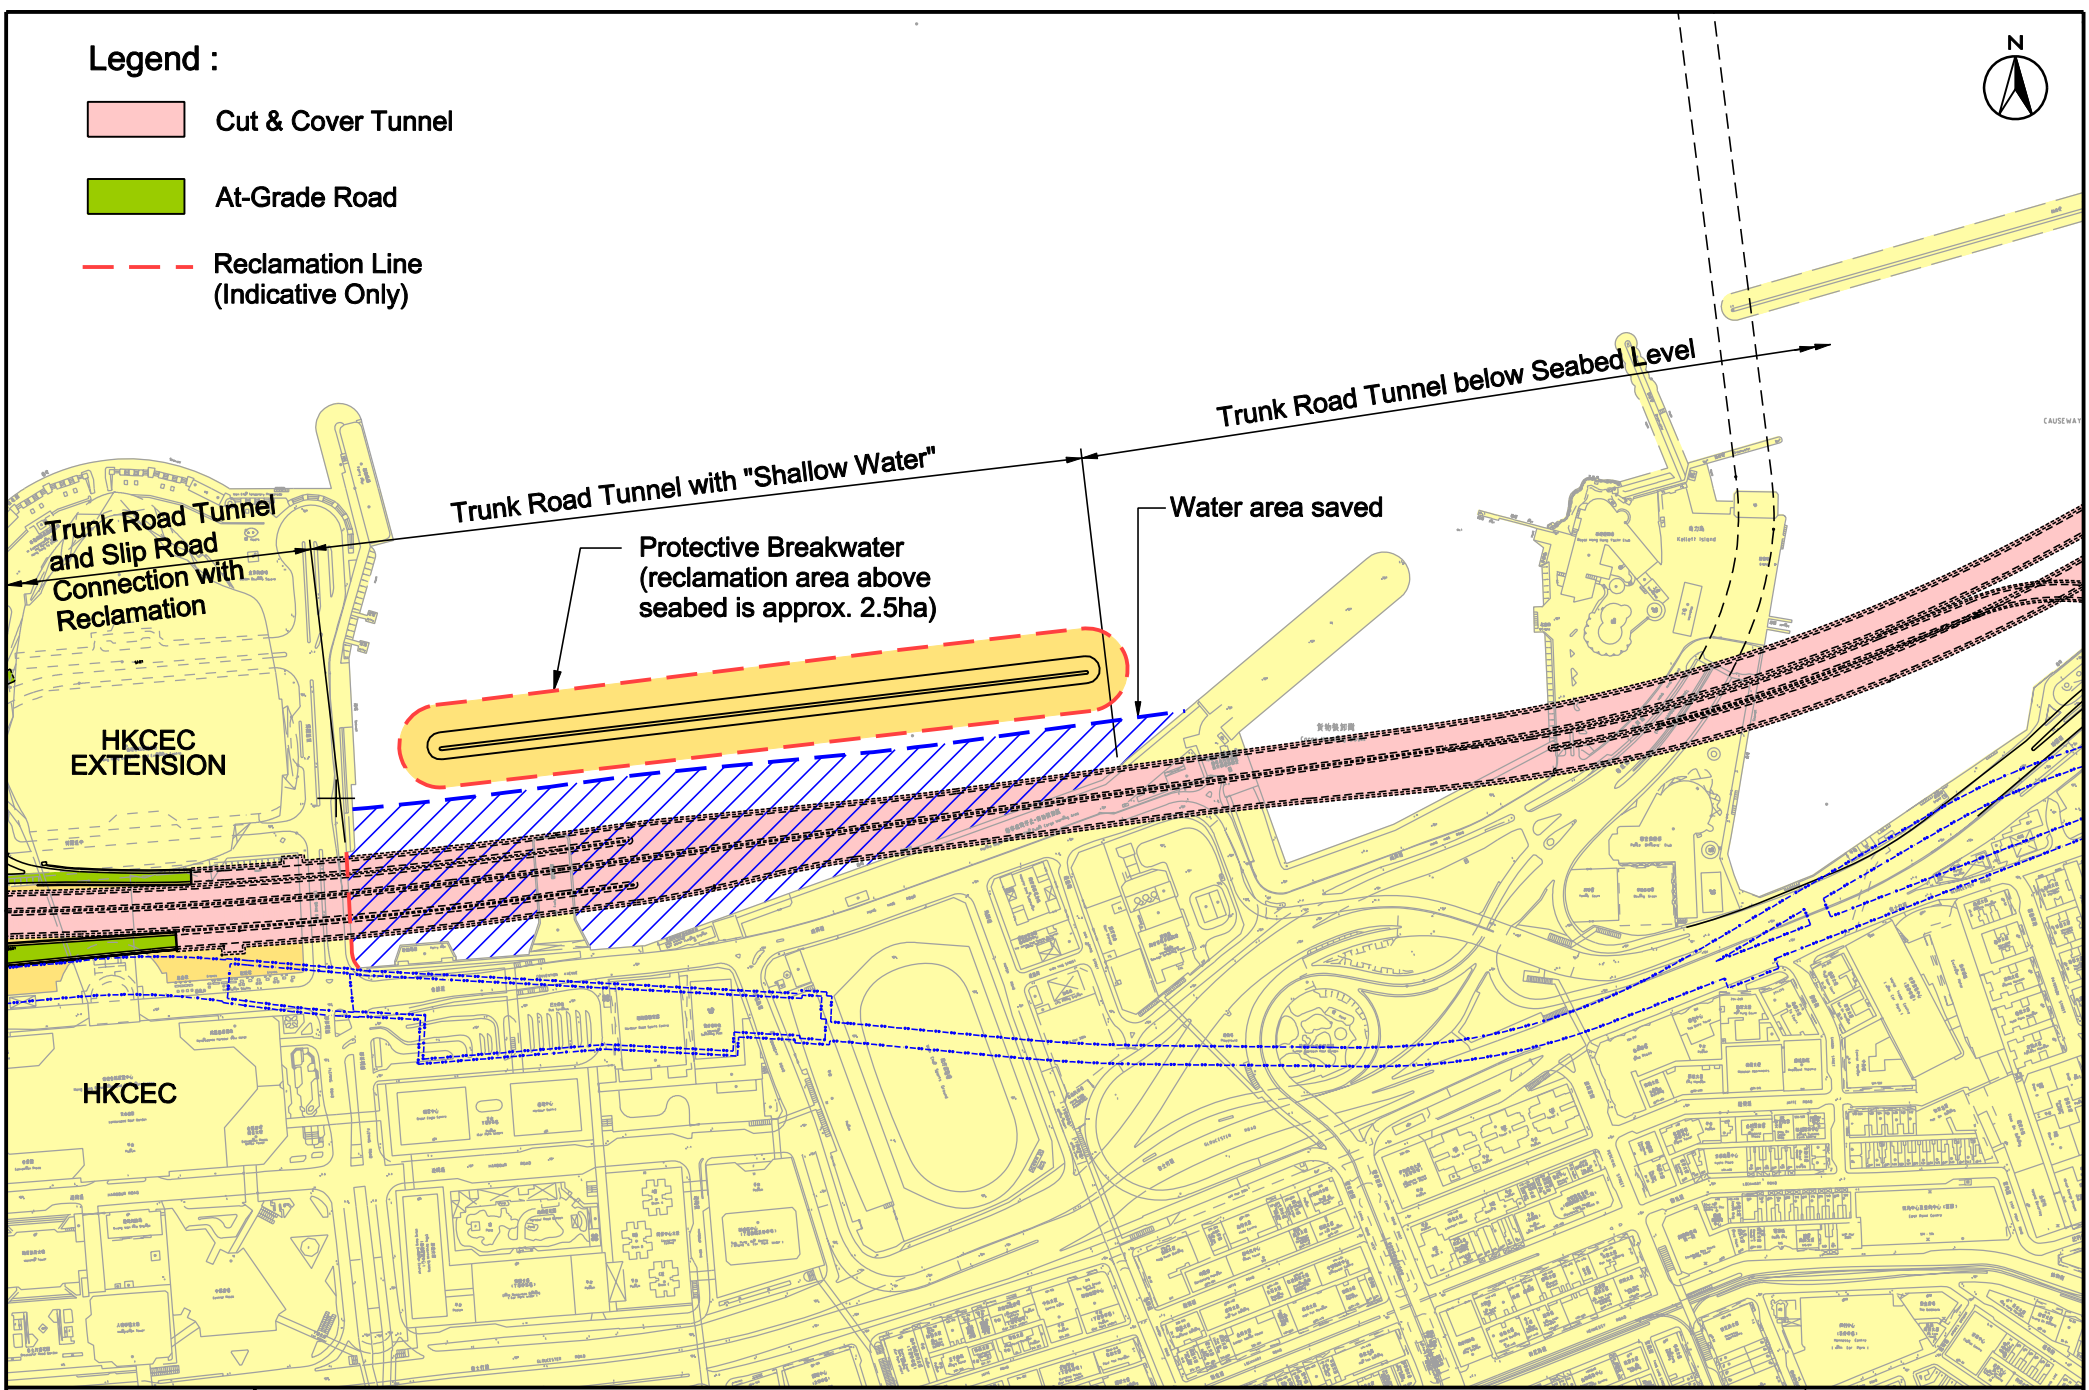


Legend :

-  Cut & Cover Tunnel
-  At-Grade Road
-  Reclamation Line (Indicative Only)



WAN CHAI DEVELOPMENT PHASE II - PLANNING AND ENGINEERING REVIEW

ILLUSTRATION OF "SHALLOW WATER" TRUNK ROAD IDEA - WAN CHAI

FIGURE 3.11