




Legend :

-  Cut & Cover Tunnel
-  Elevated Structure
-  At-Grade Road
-  Reclamation Line (Indicative Only)

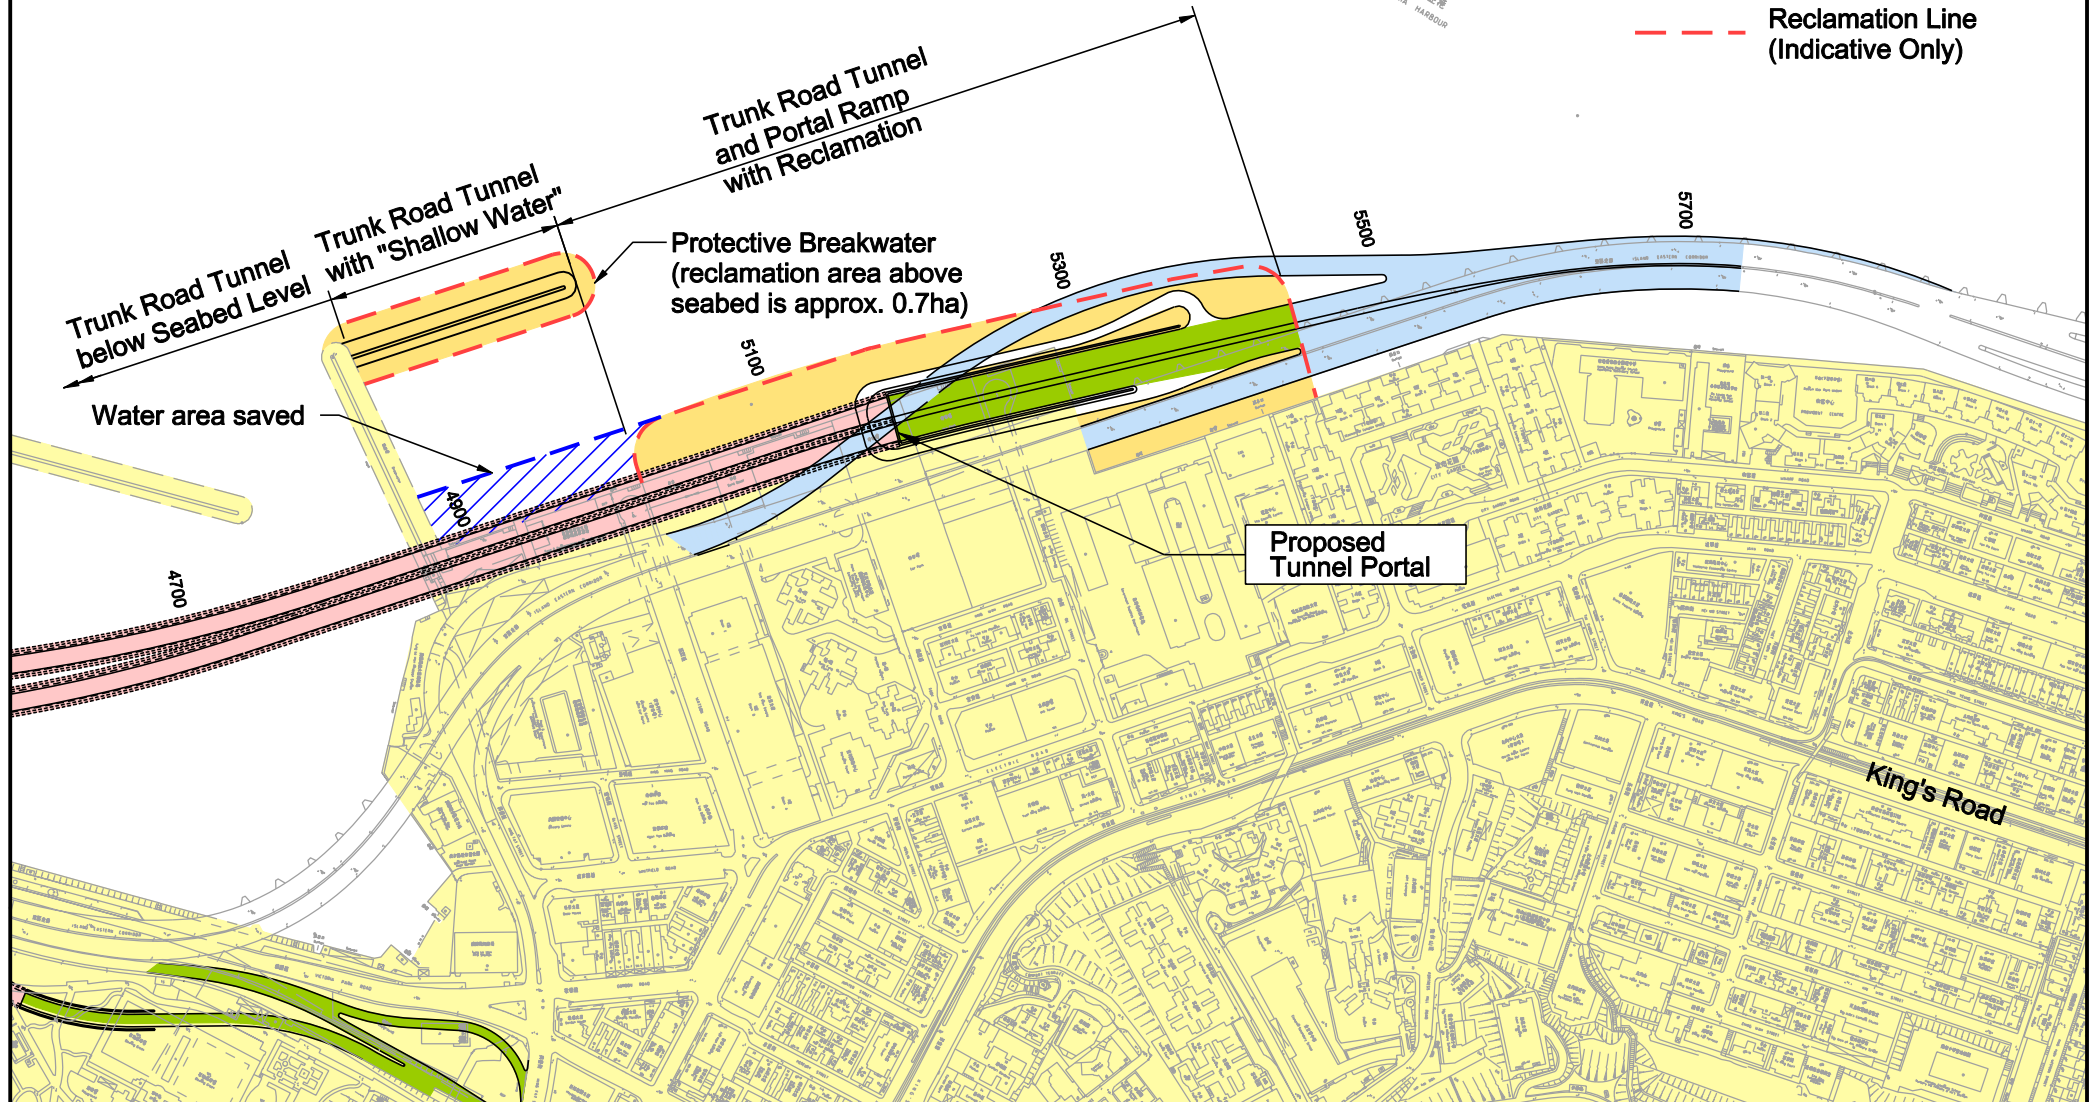

WAN CHAI DEVELOPMENT PHASE II - PLANNING AND ENGINEERING REVIEW