


VERTICAL PROFILE

HORI. SCALE 1:4000
 VERT. SCALE 1:1500

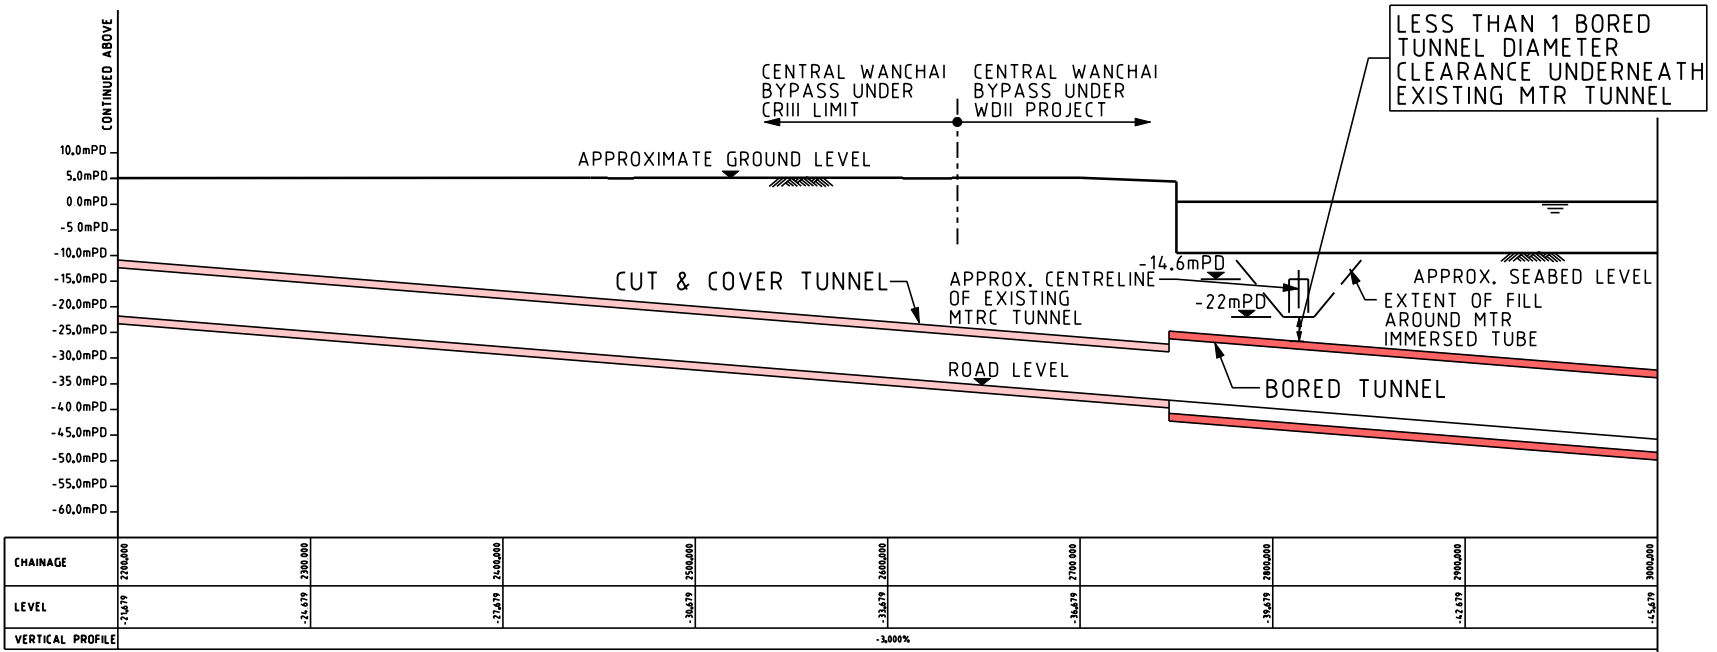

VERTICAL PROFILE

HORI. SCALE 1:4000
 VERT. SCALE 1:1500