


VERTICAL PROFILE  
 HORI. SCALE 1:4 000  
 VERT. SCALE 1:1500

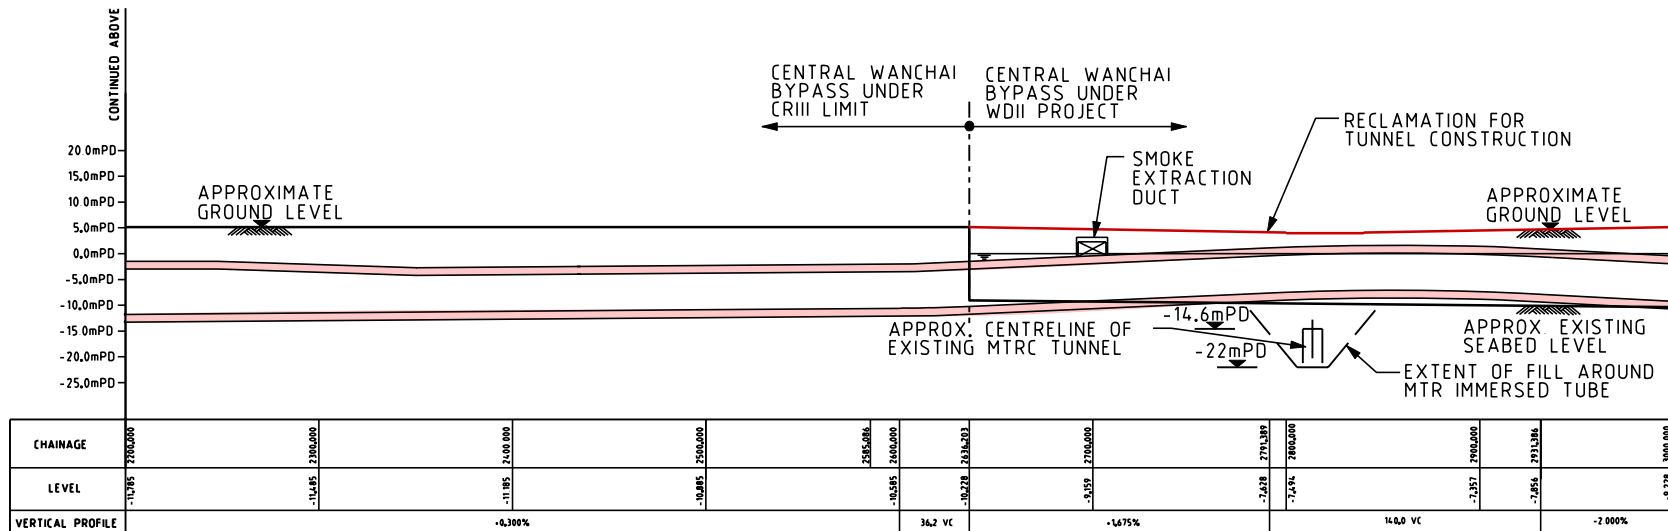

VERTICAL PROFILE  
 HORI. SCALE 1:4 000  
 VERT. SCALE 1:1500