



PLAN  
SCALE 1:6000

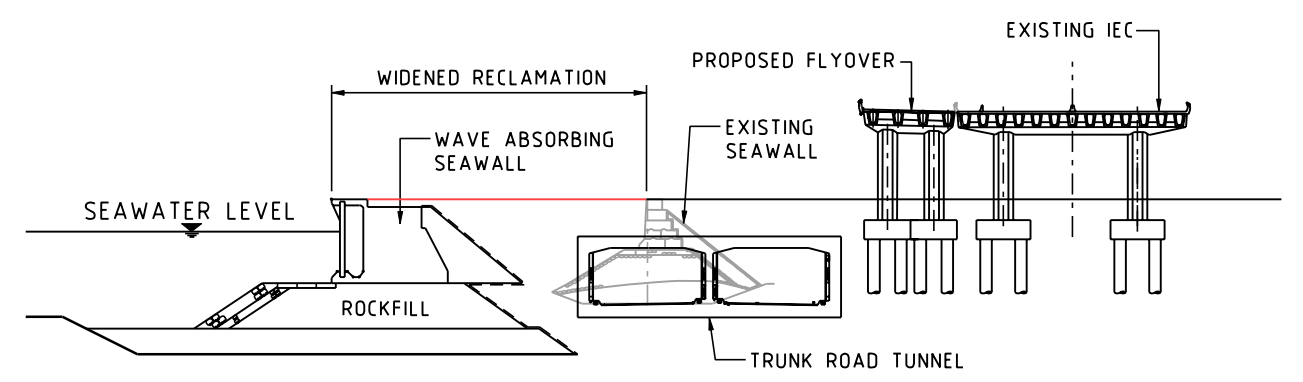

SECTION A-A  
SCALE 1:1000

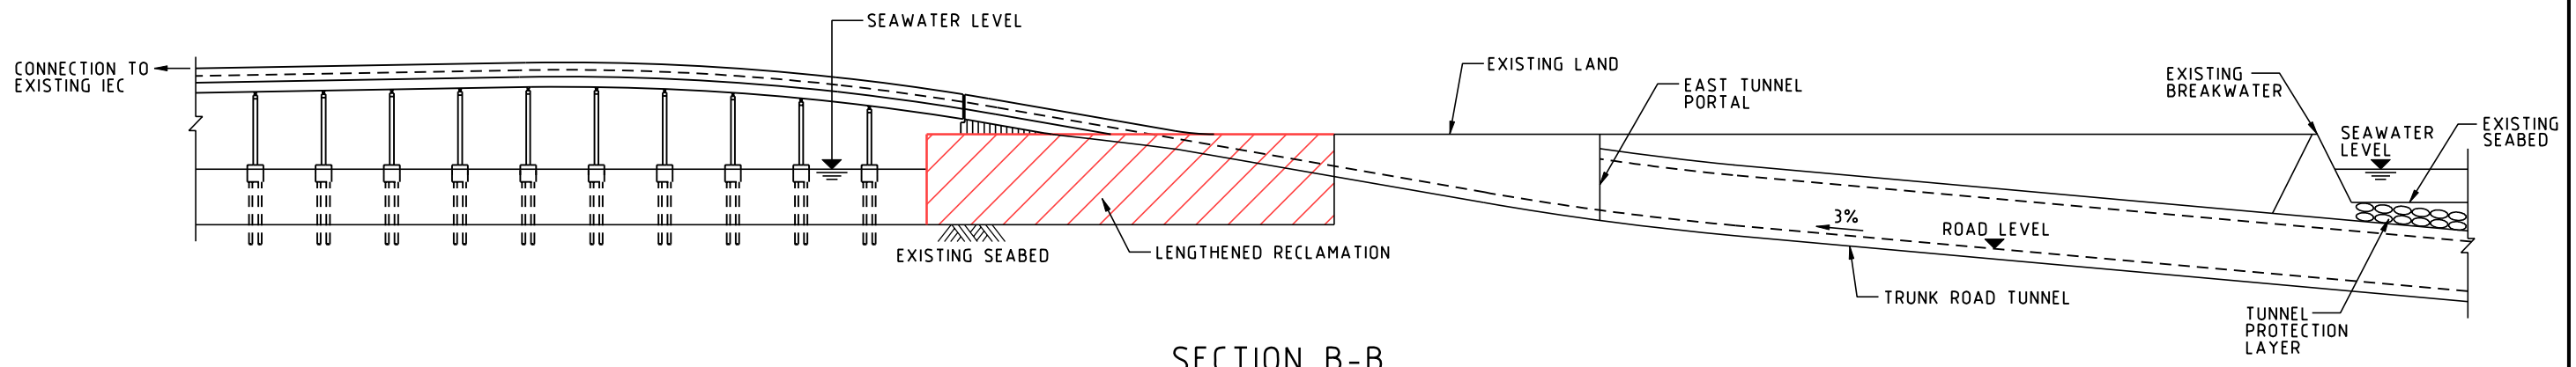

SECTION B-B  
SCALE HOR. 1:3000  
VER. 1:1000

WAN CHAI DEVELOPMENT PHASE II - PLANNING AND ENGINEERING REVIEW  
 RECLAMATION AT NORTH POINT